


PLAN FOR PROPOSED REFINERY
 EGHUDU COMMUNITY
 AT EGHUDU VILLAGE AREA
 BENIN CITY
 OVIA NORTH-EAST LOCAL
 GOVERNMENT AREA
 EDO STATE



ORIGIN:- UTM (ZONE 31)

SCALE : 1:20,000

AREA : 380.437 HECTARES

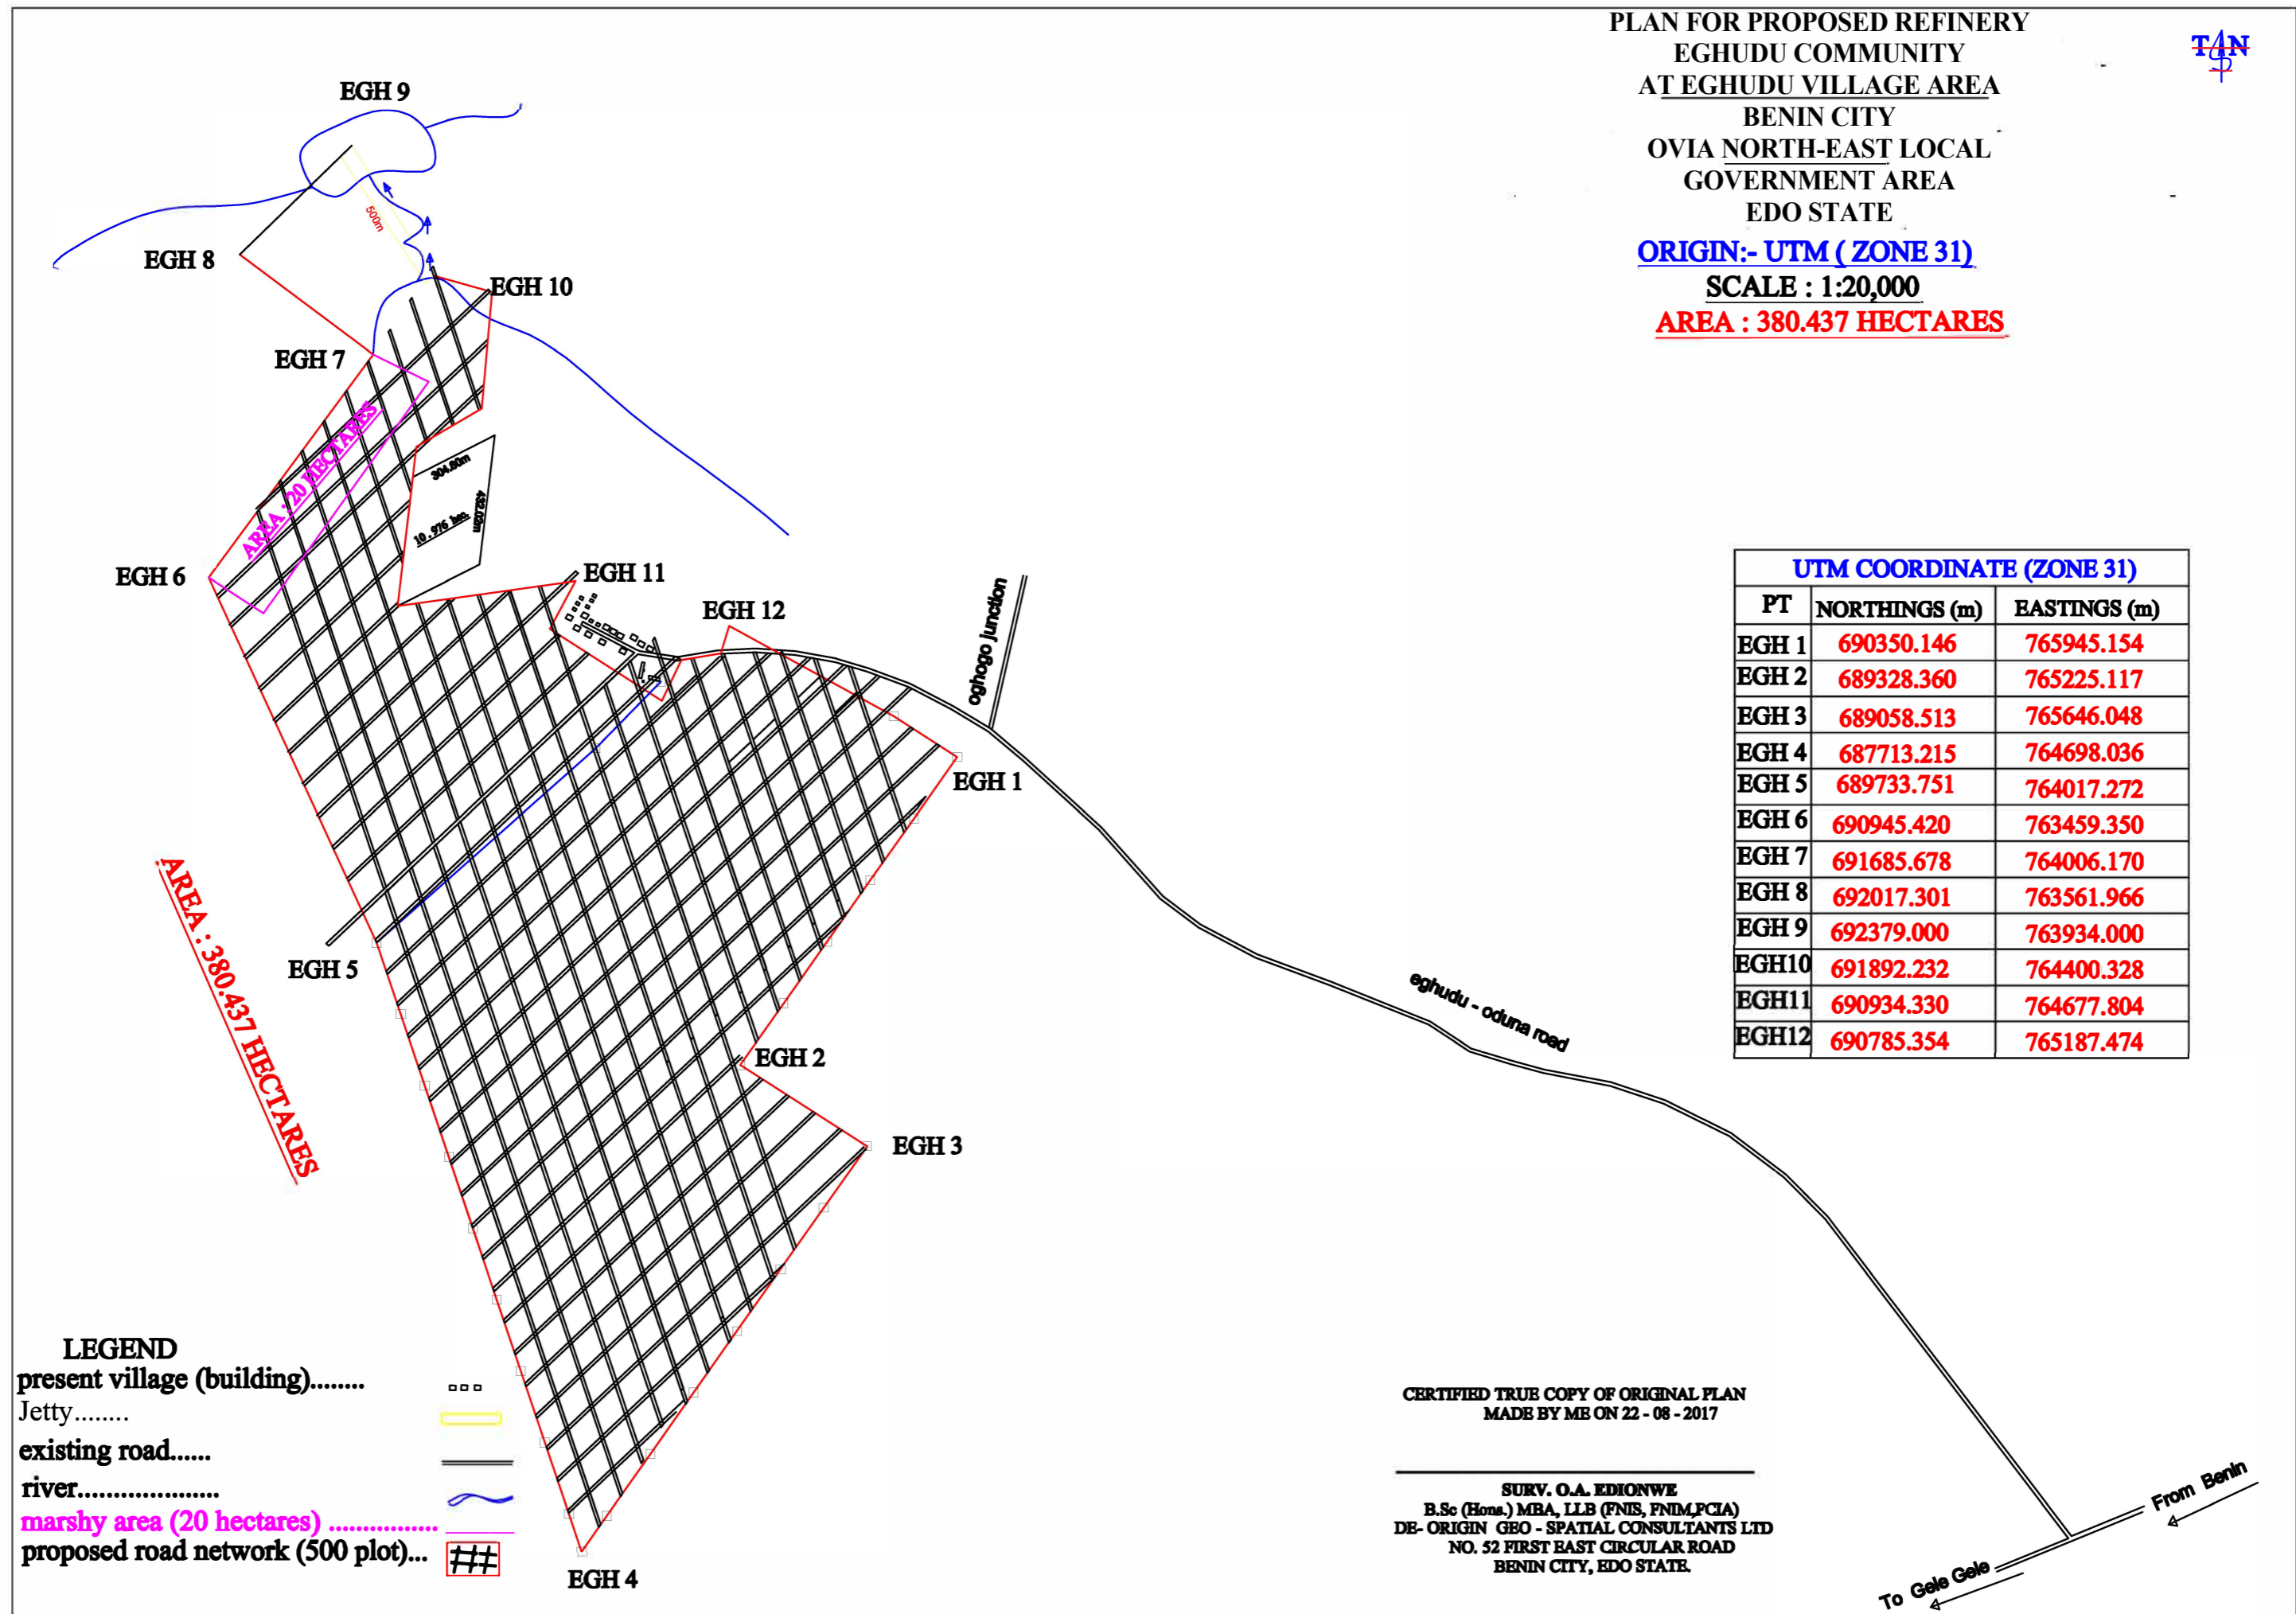

UTM COORDINATE (ZONE 31)		
PT	NORTHINGS (m)	EASTINGS (m)
EGH 1	690350.146	765945.154
EGH 2	689328.360	765225.117
EGH 3	689058.513	765646.048
EGH 4	687713.215	764698.036
EGH 5	689733.751	764017.272
EGH 6	690945.420	763459.350
EGH 7	691685.678	764006.170
EGH 8	692017.301	763561.966
EGH 9	692379.000	763934.000
EGH10	691892.232	764400.328
EGH11	690934.330	764677.804
EGH12	690785.354	765187.474

- LEGEND**
- present village (building)..... □□□
 - Jetty..... ———
 - existing road..... ———
 - river..... ~~~~~
 - marshy area (20 hectares) #
 - proposed road network (500 plot)... ##

CERTIFIED TRUE COPY OF ORIGINAL PLAN
 MADE BY ME ON 22 - 08 - 2017

SURV. O.A. EDIONWE
 B.Sc (Hons.) MBA, LLB (FNIS, FNIM, FCIA)
 DE- ORIGIN GEO - SPATIAL CONSULTANTS LTD
 NO. 52 FIRST EAST CIRCULAR ROAD
 BENIN CITY, EDO STATE.

